


1 GA Mezzanine - Platform Lift
1 : 20

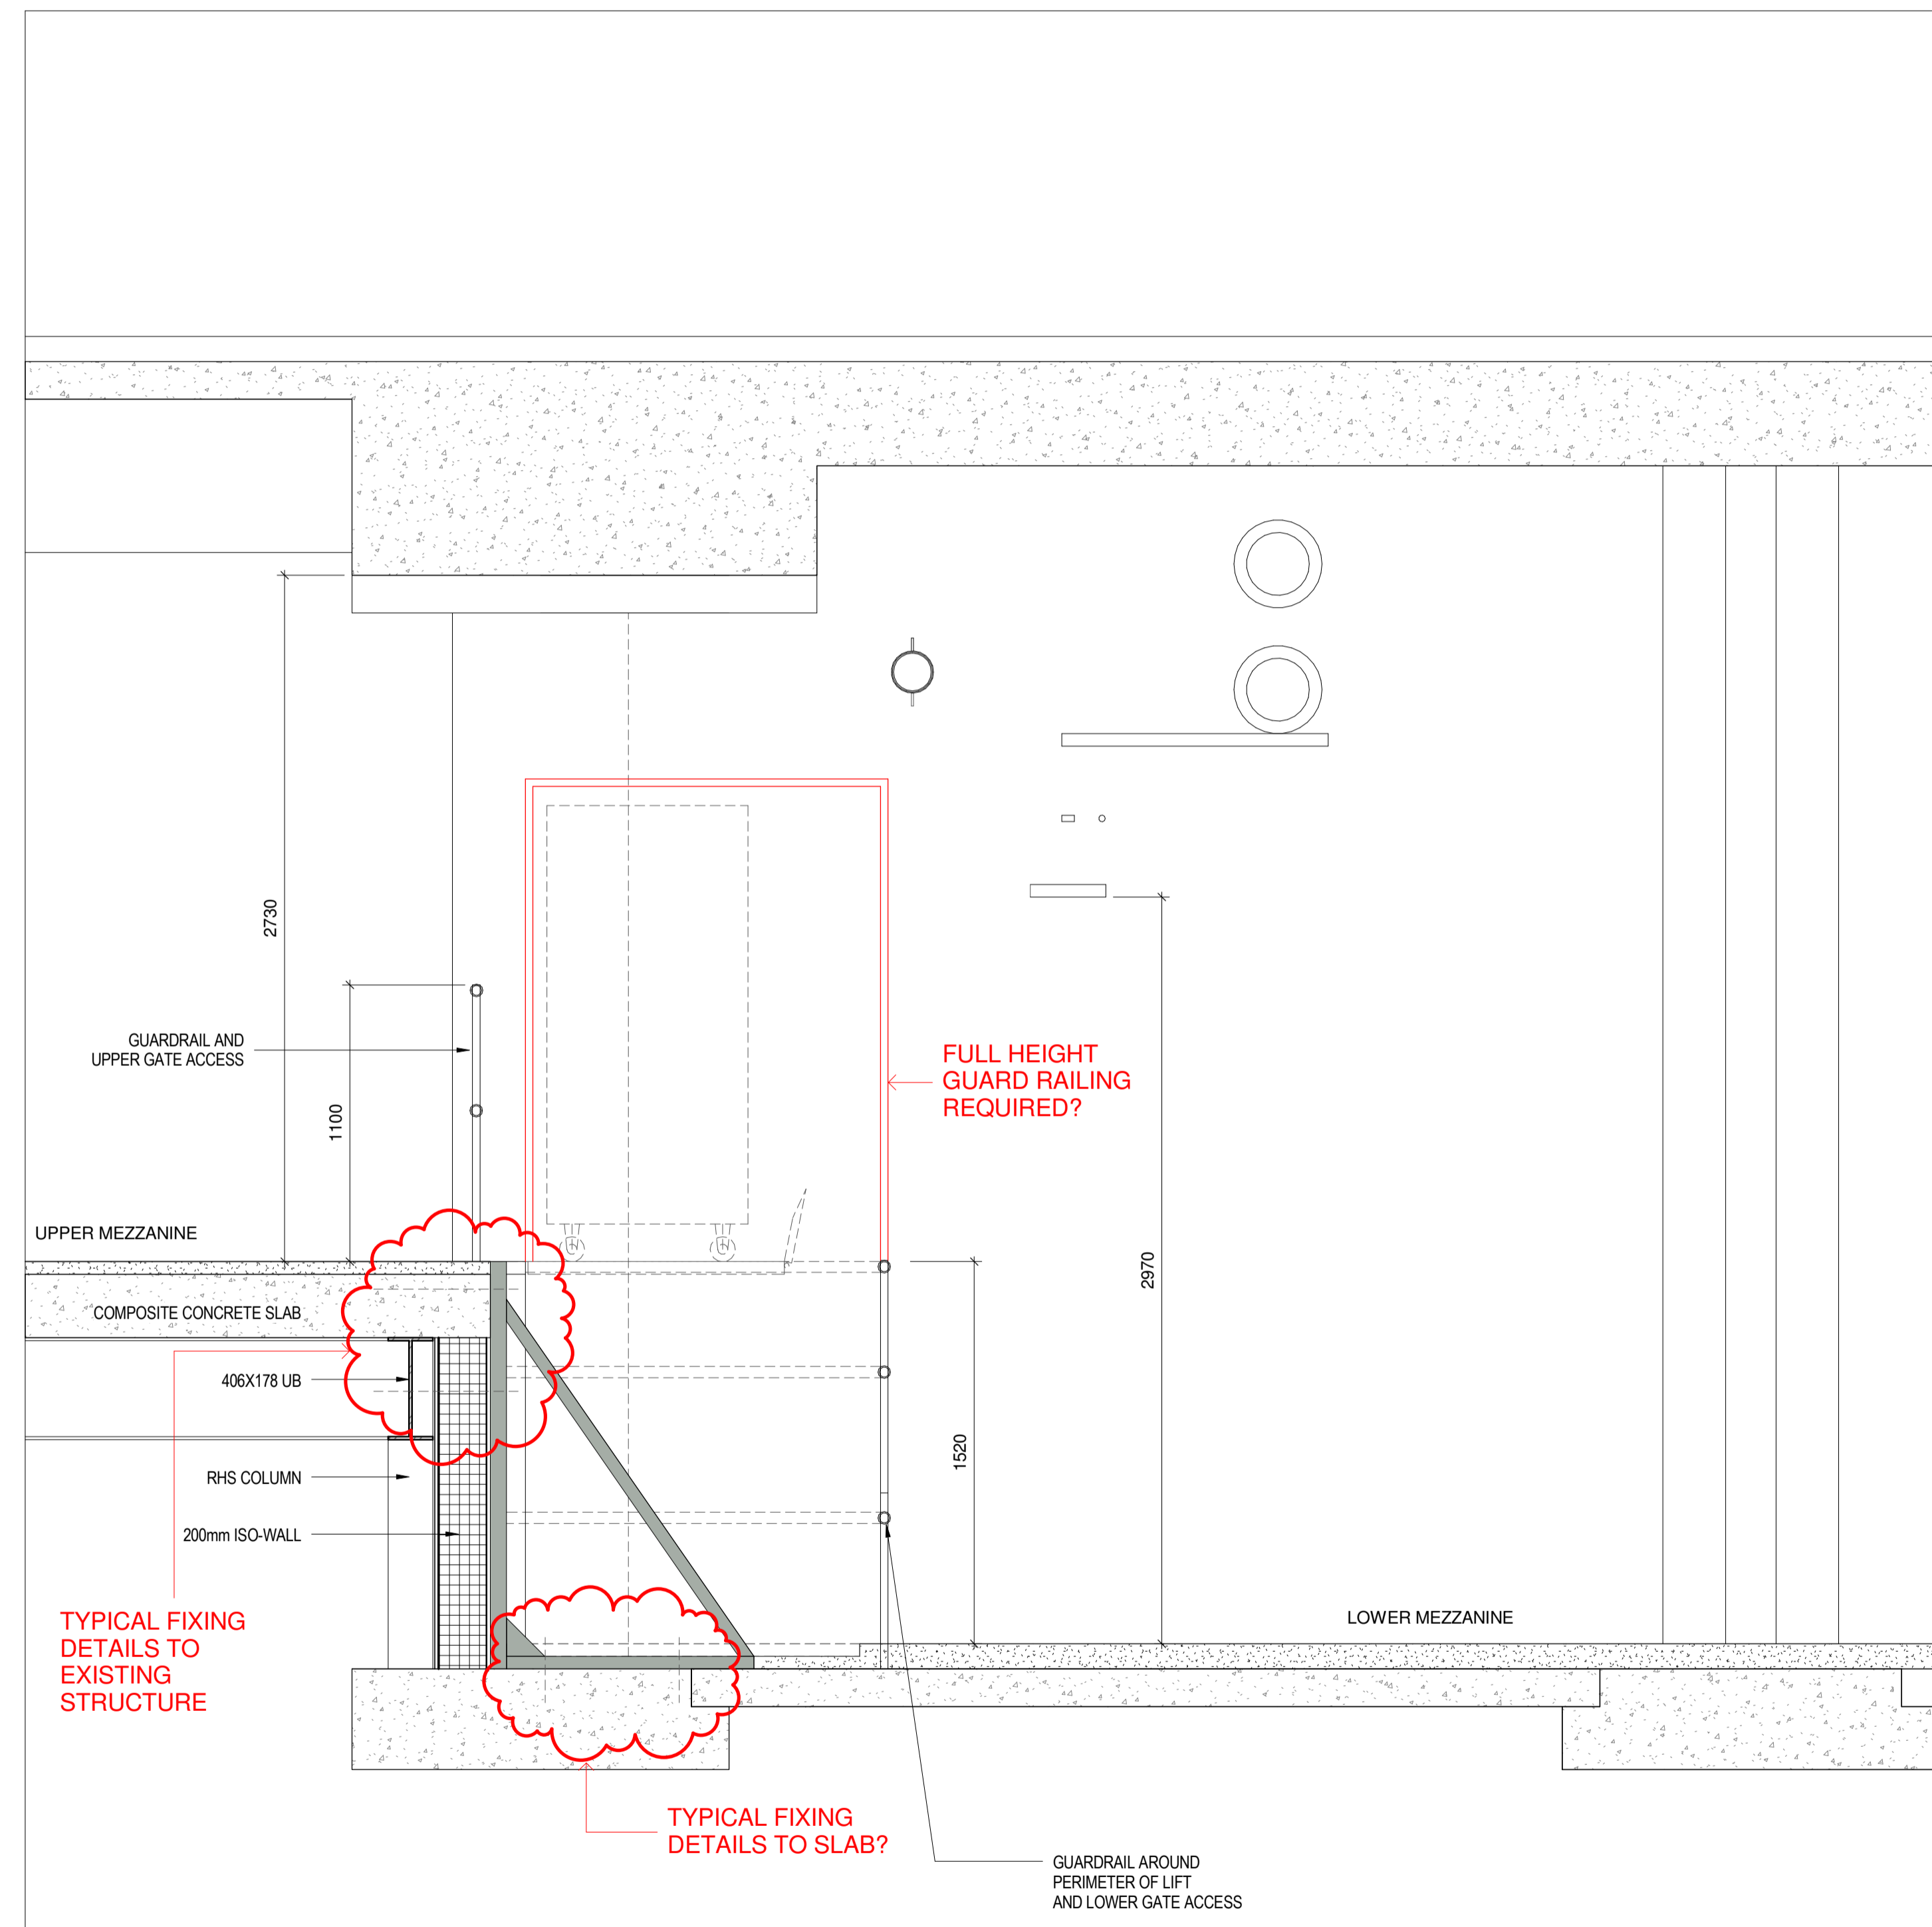

2 Mezzanine Platform lift draft
1 : 20

1	DN	11/06/2014	Issued For Approval/ Sanction
Rev	Drn	Date	Description

Key Plan			

Stansted Airport
Transformation Project - Year 2
BOH Mezzanine - Platform lift

Project Name Stansted Transformation Project - Year 2		Consultant Job No.	
Client		Discipline Architecture	
Drawing Originator		Status R2	
Purpose of Issue Approval / Sanction		Scale 1 : 20@A1	
Drawn By	Checked By	Approved By	Date
Location	Discipline	Number	Revision